



BY: Aaron Hottenstein Division: P068 Highway TrafficGMA Emp

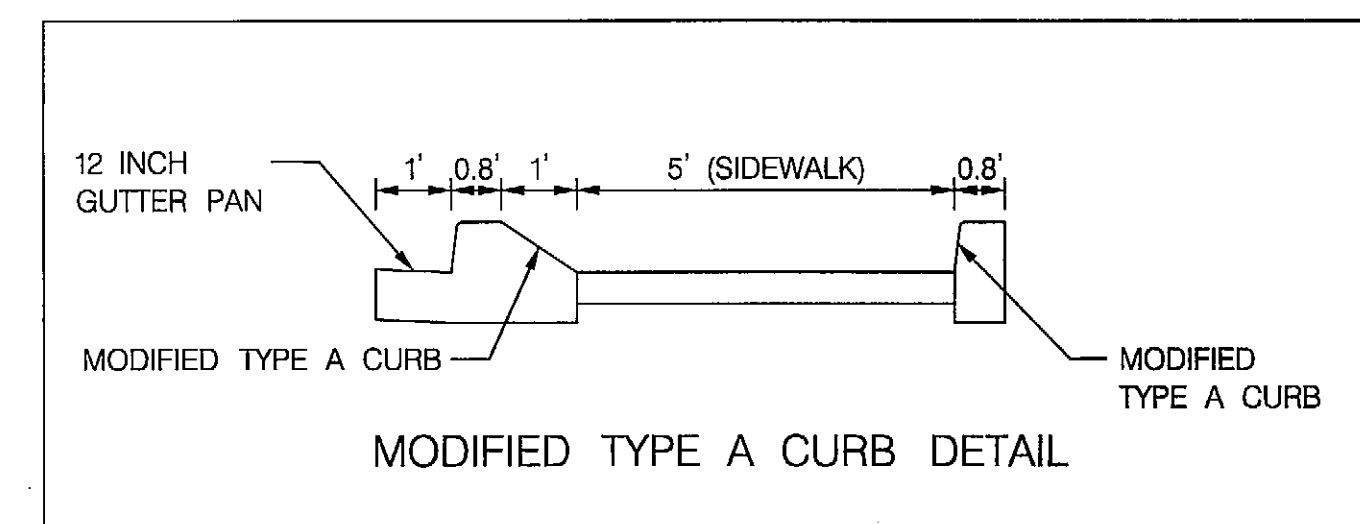


- CONSTRUCTION DETAIL
- ④ INSTALL NEW SIDEWALK AND RAMP.
(STANDARD NOS. 655.12, AND 655.40).
 - ⑤ INSTALL MODIFIED (TYPE A CURB 0 TO 8 INCH HEIGHT).
 - ⑥ INSTALL STANDARD TYPE A CURB AND GUTTER.
 - ⑦ INSTALL MODIFIED TYPE A CURB (SEE DETAIL).
 - ⑧ INSTALL NEW 5 INCH CONCRETE SIDEWALK.

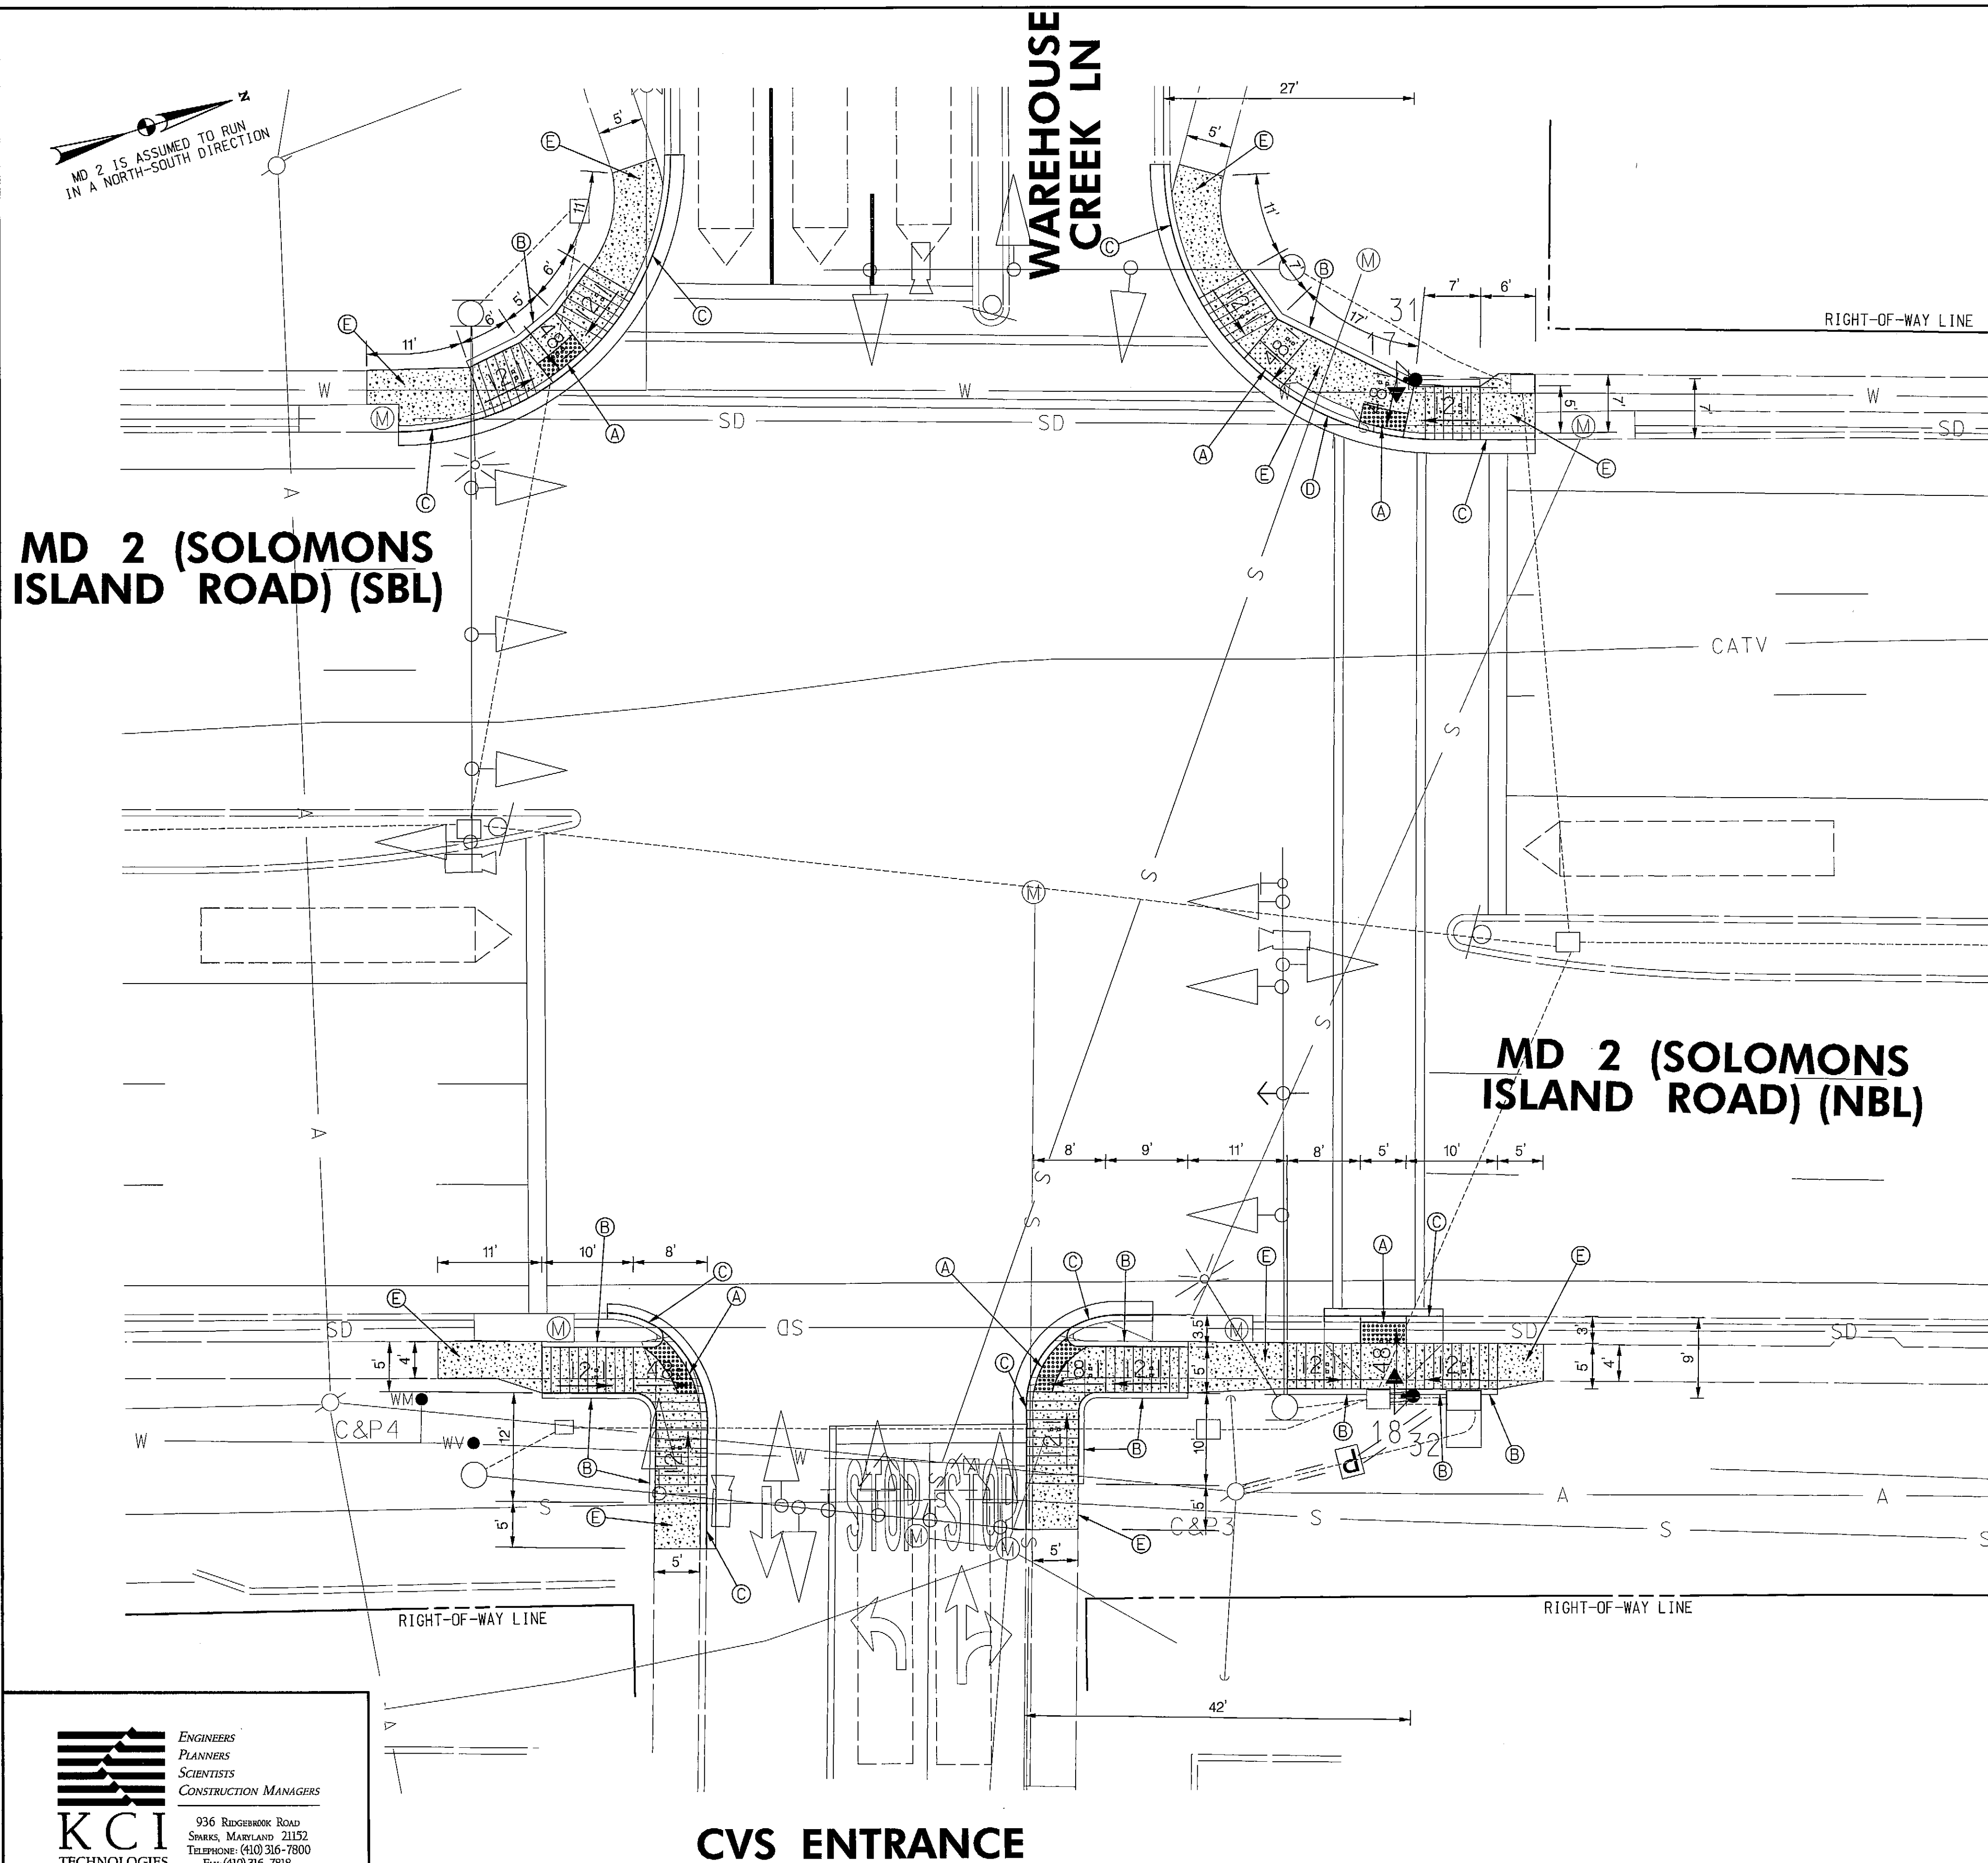

KCI
TECHNOLOGIES

*ENGINEERS
PLANNERS
SCIENTISTS
CONSTRUCTION MANAGERS*

936 RIDGEBROOK ROAD
SPARKS, MARYLAND 21152
TELEPHONE: (410) 316-7800
FAX: (410) 316-7818

	STATE OF MARYLAND DEPARTMENT OF TRANSPORTATION STATE HIGHWAY ADMINISTRATION	
	OFFICE OF TRAFFIC & SAFETY TRAFFIC ENGINEERING DESIGN DIVISION	
	MD 2 (SOLOMONS ISLAND ROAD) AT WAREHOUSE CREEK LANE (SERVICE ROAD)/CVS ENTRANCE	
	EDGEWATER, MARYLAND	
TRAFFIC SIGNAL PLAN DETAIL		
SCALE 1" = 10' ADVERTISED DATE <u>JANUARY 2013</u> CONTRACT NO. <u>Y133</u>		
DESIGNED BY <u>JVB/AMH OF KCI</u>	COUNTY <u>ANNE ARUNDEL</u>	
DRAWN BY <u>JVB OF KCI</u>	LOGMILE <u>02000217.50</u>	
CHECKED BY <u>JFL OF KCI</u> <i>[Signature]</i>	TIMS NO. <u>1652</u>	
F.A.P. NO. _____	TOD NO. _____	
TS NO. 3891-E	DRAWING SG-2 OF 3	SHEET NO. 11

TOD NO: XY139-04
SHA NO: AA189B54
MD 2, MD 214A, MD 253 Various
Locations

PLOTTED: "02:43 PM on Friday, January 18, 2013"
FILE: M:\2009\01090619.81\drawings\pSG-P004 MD2Detail.dgn